


01 EXISTING FLOOR PLAN
SCALE: 1/4" = 1'-0"

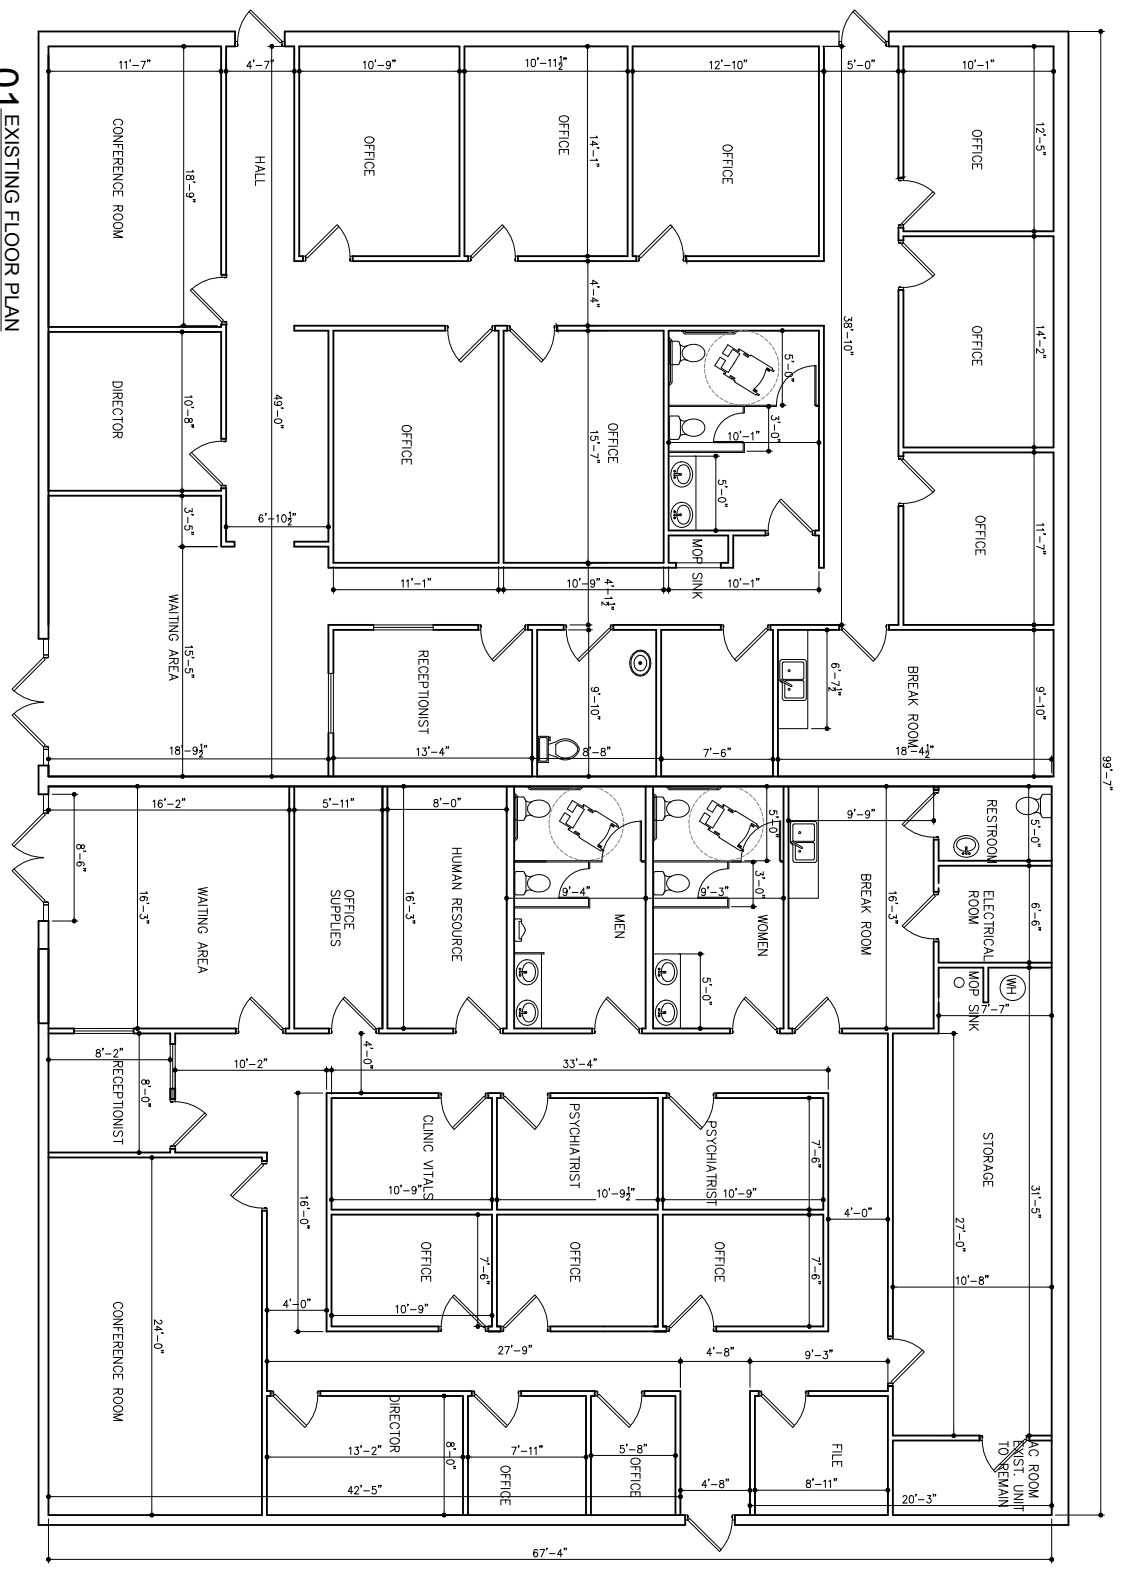

SHEET NUMBER
A-01
DATE
7/20/17

REVISIONS

DRAWING TITLE:
FLOOR PLAN

PROJECT NAME:
FINISH OUT
628 CENTRE ST
DALLAS, TEXAS

F&L
DESIGN AND CONSTRUCTION L.L.C.
8202 Woodside Rd
Rowlett Tx, 75088
Plopez238@aol.com
214-4781485

CONTRACTOR SHALL VERIFY ALL CONDITIONS AND DIMENSIONS AT THE JOB SITE AND NOTIFY THE ARCHITECT OF ANY DIMENSIONAL ERRORS, OMISSIONS BEFORE FABRICATING ANY WORK. DO NOT SCALE DRAWINGS.